


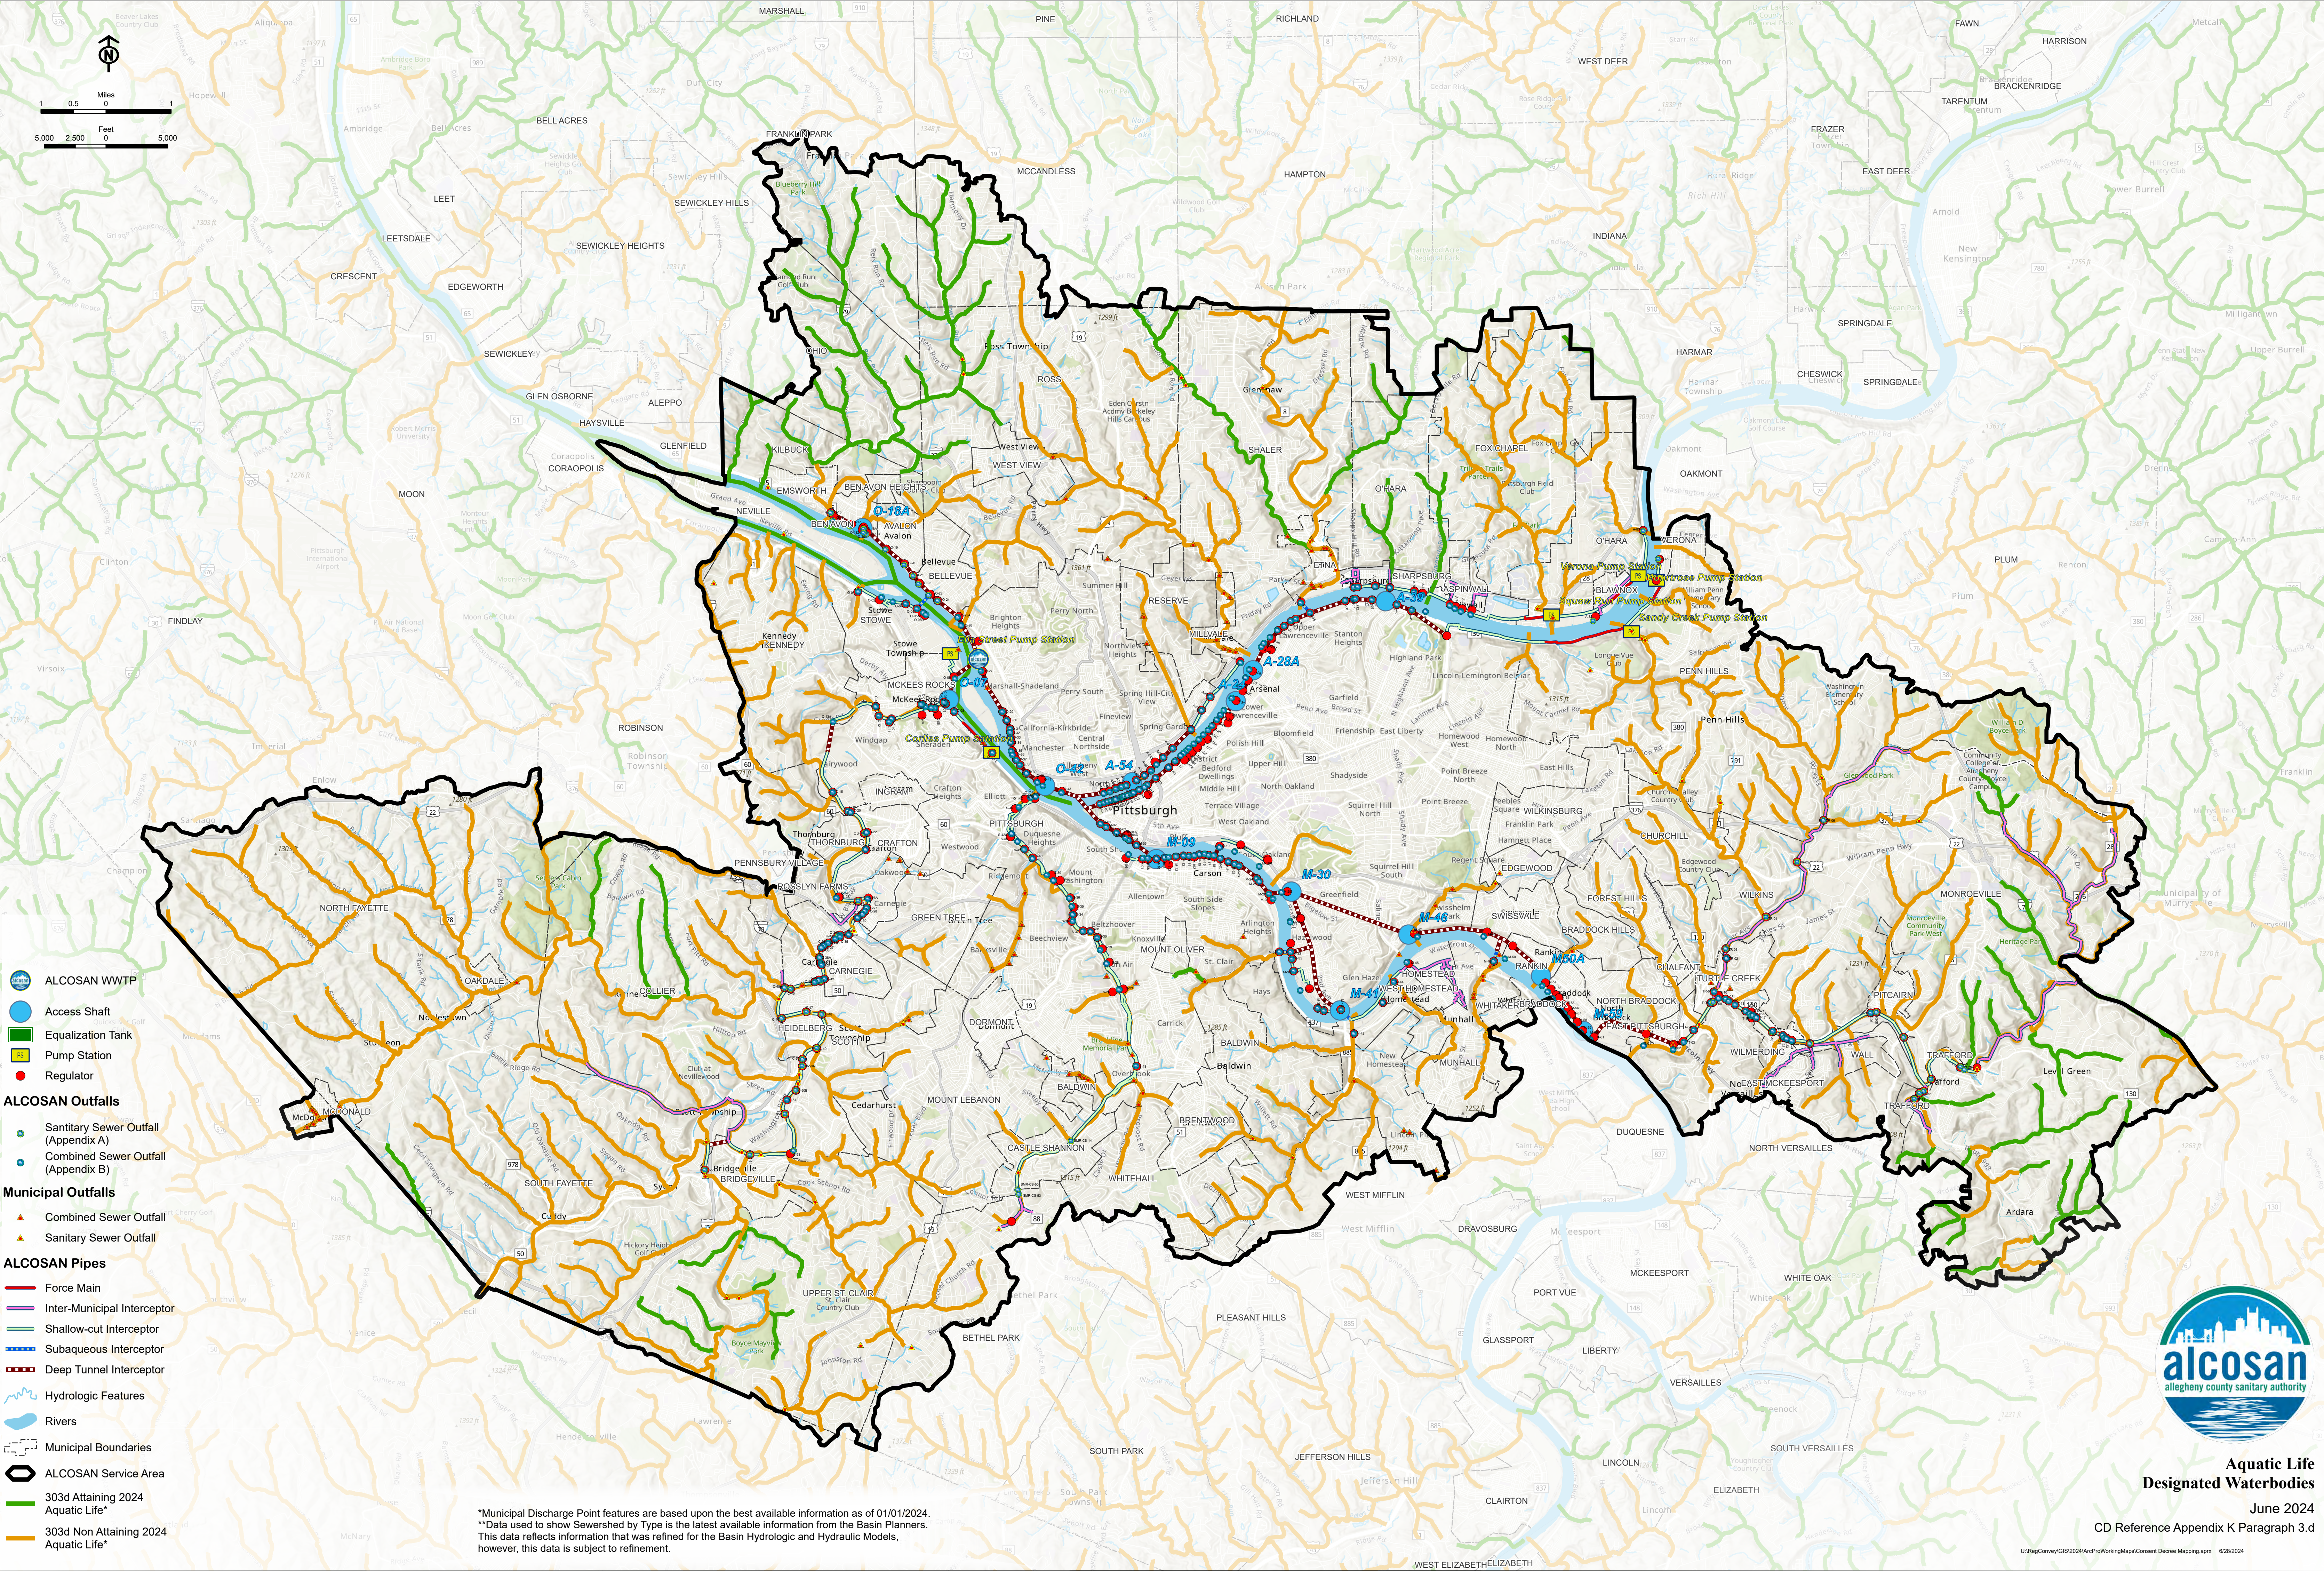

- ALCOSAN WWTP
- Access Shaft
- Equalization Tank
- Pump Station
- Regulator
- ALCOSAN Outfalls**
 - Sanitary Sewer Outfall (Appendix A)
 - Combined Sewer Outfall (Appendix B)
- Municipal Outfalls**
 - Combined Sewer Outfall
 - Sanitary Sewer Outfall
- ALCOSAN Pipes**
 - Force Main
 - Inter-Municipal Interceptor
 - Shallow-cut Interceptor
 - Subaqueous Interceptor
 - Deep Tunnel Interceptor
- Hydrologic Features
- Rivers
- Municipal Boundaries
- ALCOSAN Service Area
- 303d Attaining 2024 Aquatic Life*
- 303d Non Attaining 2024 Aquatic Life*



Aquatic Life
Designated Waterbodies

June 2024

CD Reference Appendix K Paragraph 3.d

*Municipal Discharge Point features are based upon the best available information as of 01/01/2024.
**Data used to show Sewershed by Type is the latest available information from the Basin Planners.
This data reflects information that was refined for the Basin Hydrologic and Hydraulic Models,
however, this data is subject to refinement.